


STREET OPENING PERMIT REQUIREMENTS (K-CRETE)

1. ALL CONSTRUCTION SHALL BE AS PER THE ATTACHED DETAIL.
2. ALL SAW CUTS TO BE IN STRAIGHT LINES AND SQUARE CORNERS.
3. ALL BEDDING UNDER AND AROUND PIPE TO BE TAMPED.
4. K-CRETE MUST BE ALLOWED A MINIMUM OF 48 HOURS TO SET BEFORE PLACING MACADAM PAVEMENT. ADDITIONAL DRYING TIME WILL BE DEPENDENT ON DEPTH OF TRENCH. TRENCH FOR K-CRETE SHALL EXCEED EDGE OF ROAD OR CURB BY ONE FOOT.
5. ALL EXCAVATIONS MUST BE PLATED UNTIL TOP COURSE IS PLACED.
6. ALL PAVEMENT THICKNESS REQUIRED ARE COMPACTED.
7. ALL PAVEMENT MUST BE COMPACTED WITH A MINIMUM 5 TON ROLLER.
8. ALL EXCAVATION WORK SHALL CONFORM TO OSHA REQUIREMENTS.
9. TWENTY FOUR (24) HOUR NOTICE SHALL BE GIVEN TO THE DEPARTMENT OF PUBLIC WORKS PRIOR TO OPENING ROAD. TWENTY FOUR HOUR (24) NOTICE SHALL ALSO BE GIVEN PRIOR TO POURING K-CRETE OR FINAL PAVEMENT.
10. NO FINAL PAVEMENT SHALL BE INSTALLED ON FROZEN SURFACE.

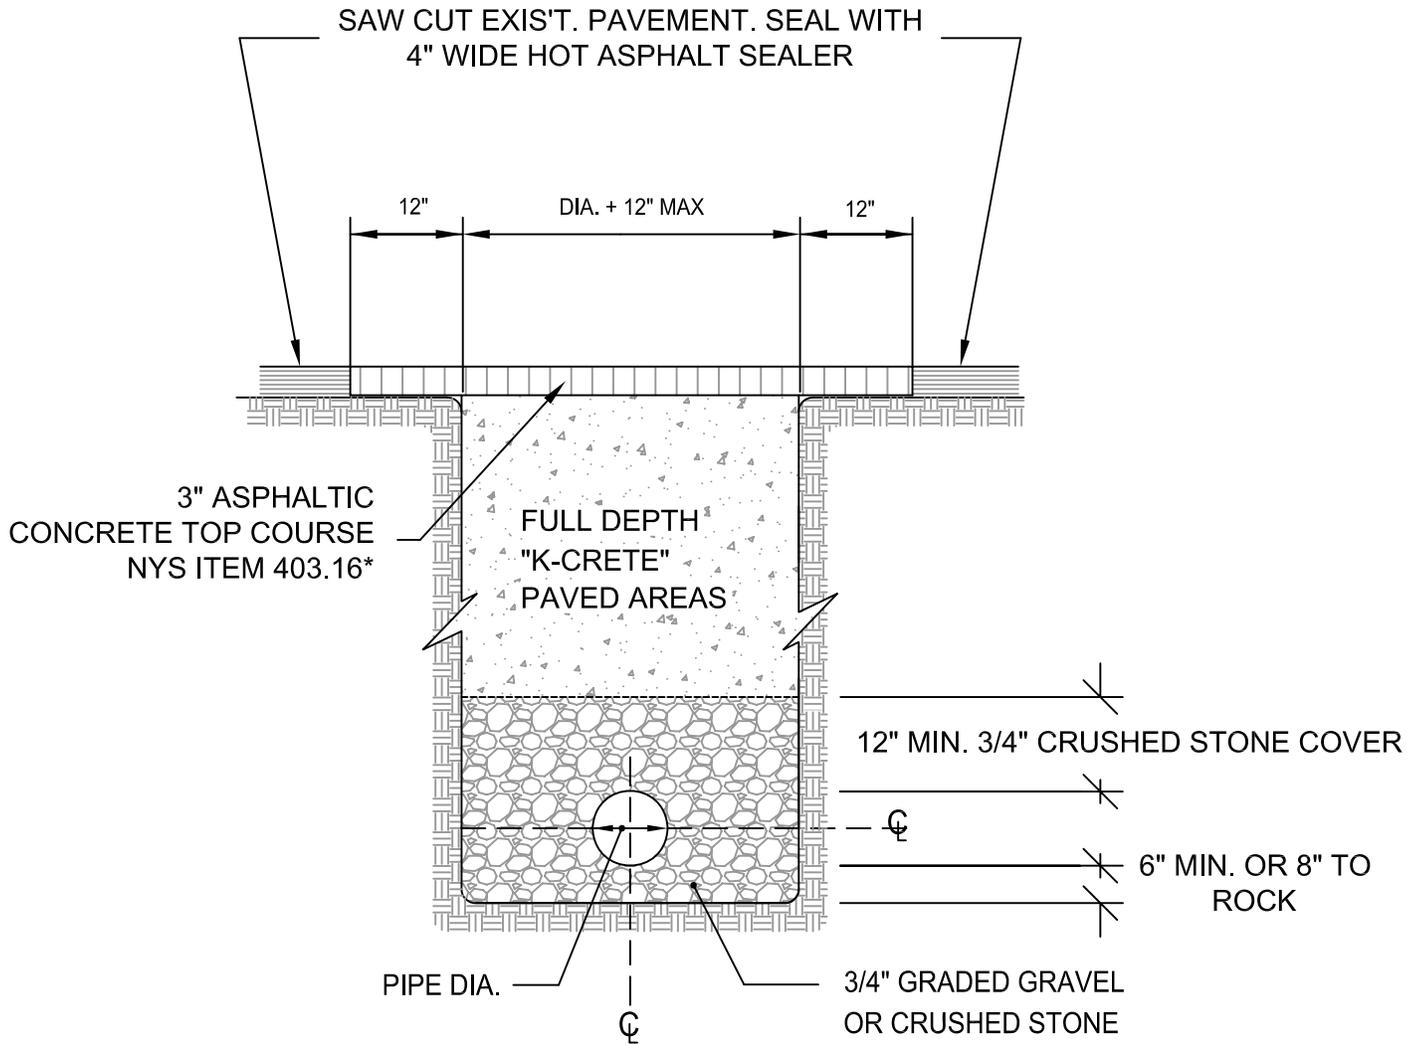

* TEMPORARY TOP COURSE MAY BE AUTHORIZED DUE TO WEATHER CONDITIONS.



**TOWN / VILLAGE OF
HARRISON**
ENGINEERING DEPARTMENT

ALFRED F. SULLA JR. MUNICIPAL BUILDING
1 HEINEMAN PLACE
HARRISON, NEW YORK 10528

TEL. (914) 670-3072 FAX: (914) 835-8064

**ROADWAY TRENCH
BACKFILL DETAIL**

ITEM No. -

ROAD OPENING DETAIL

1

1